


N 1,154,044
E 1,157,302

N 1,152,044
E 1,157,302

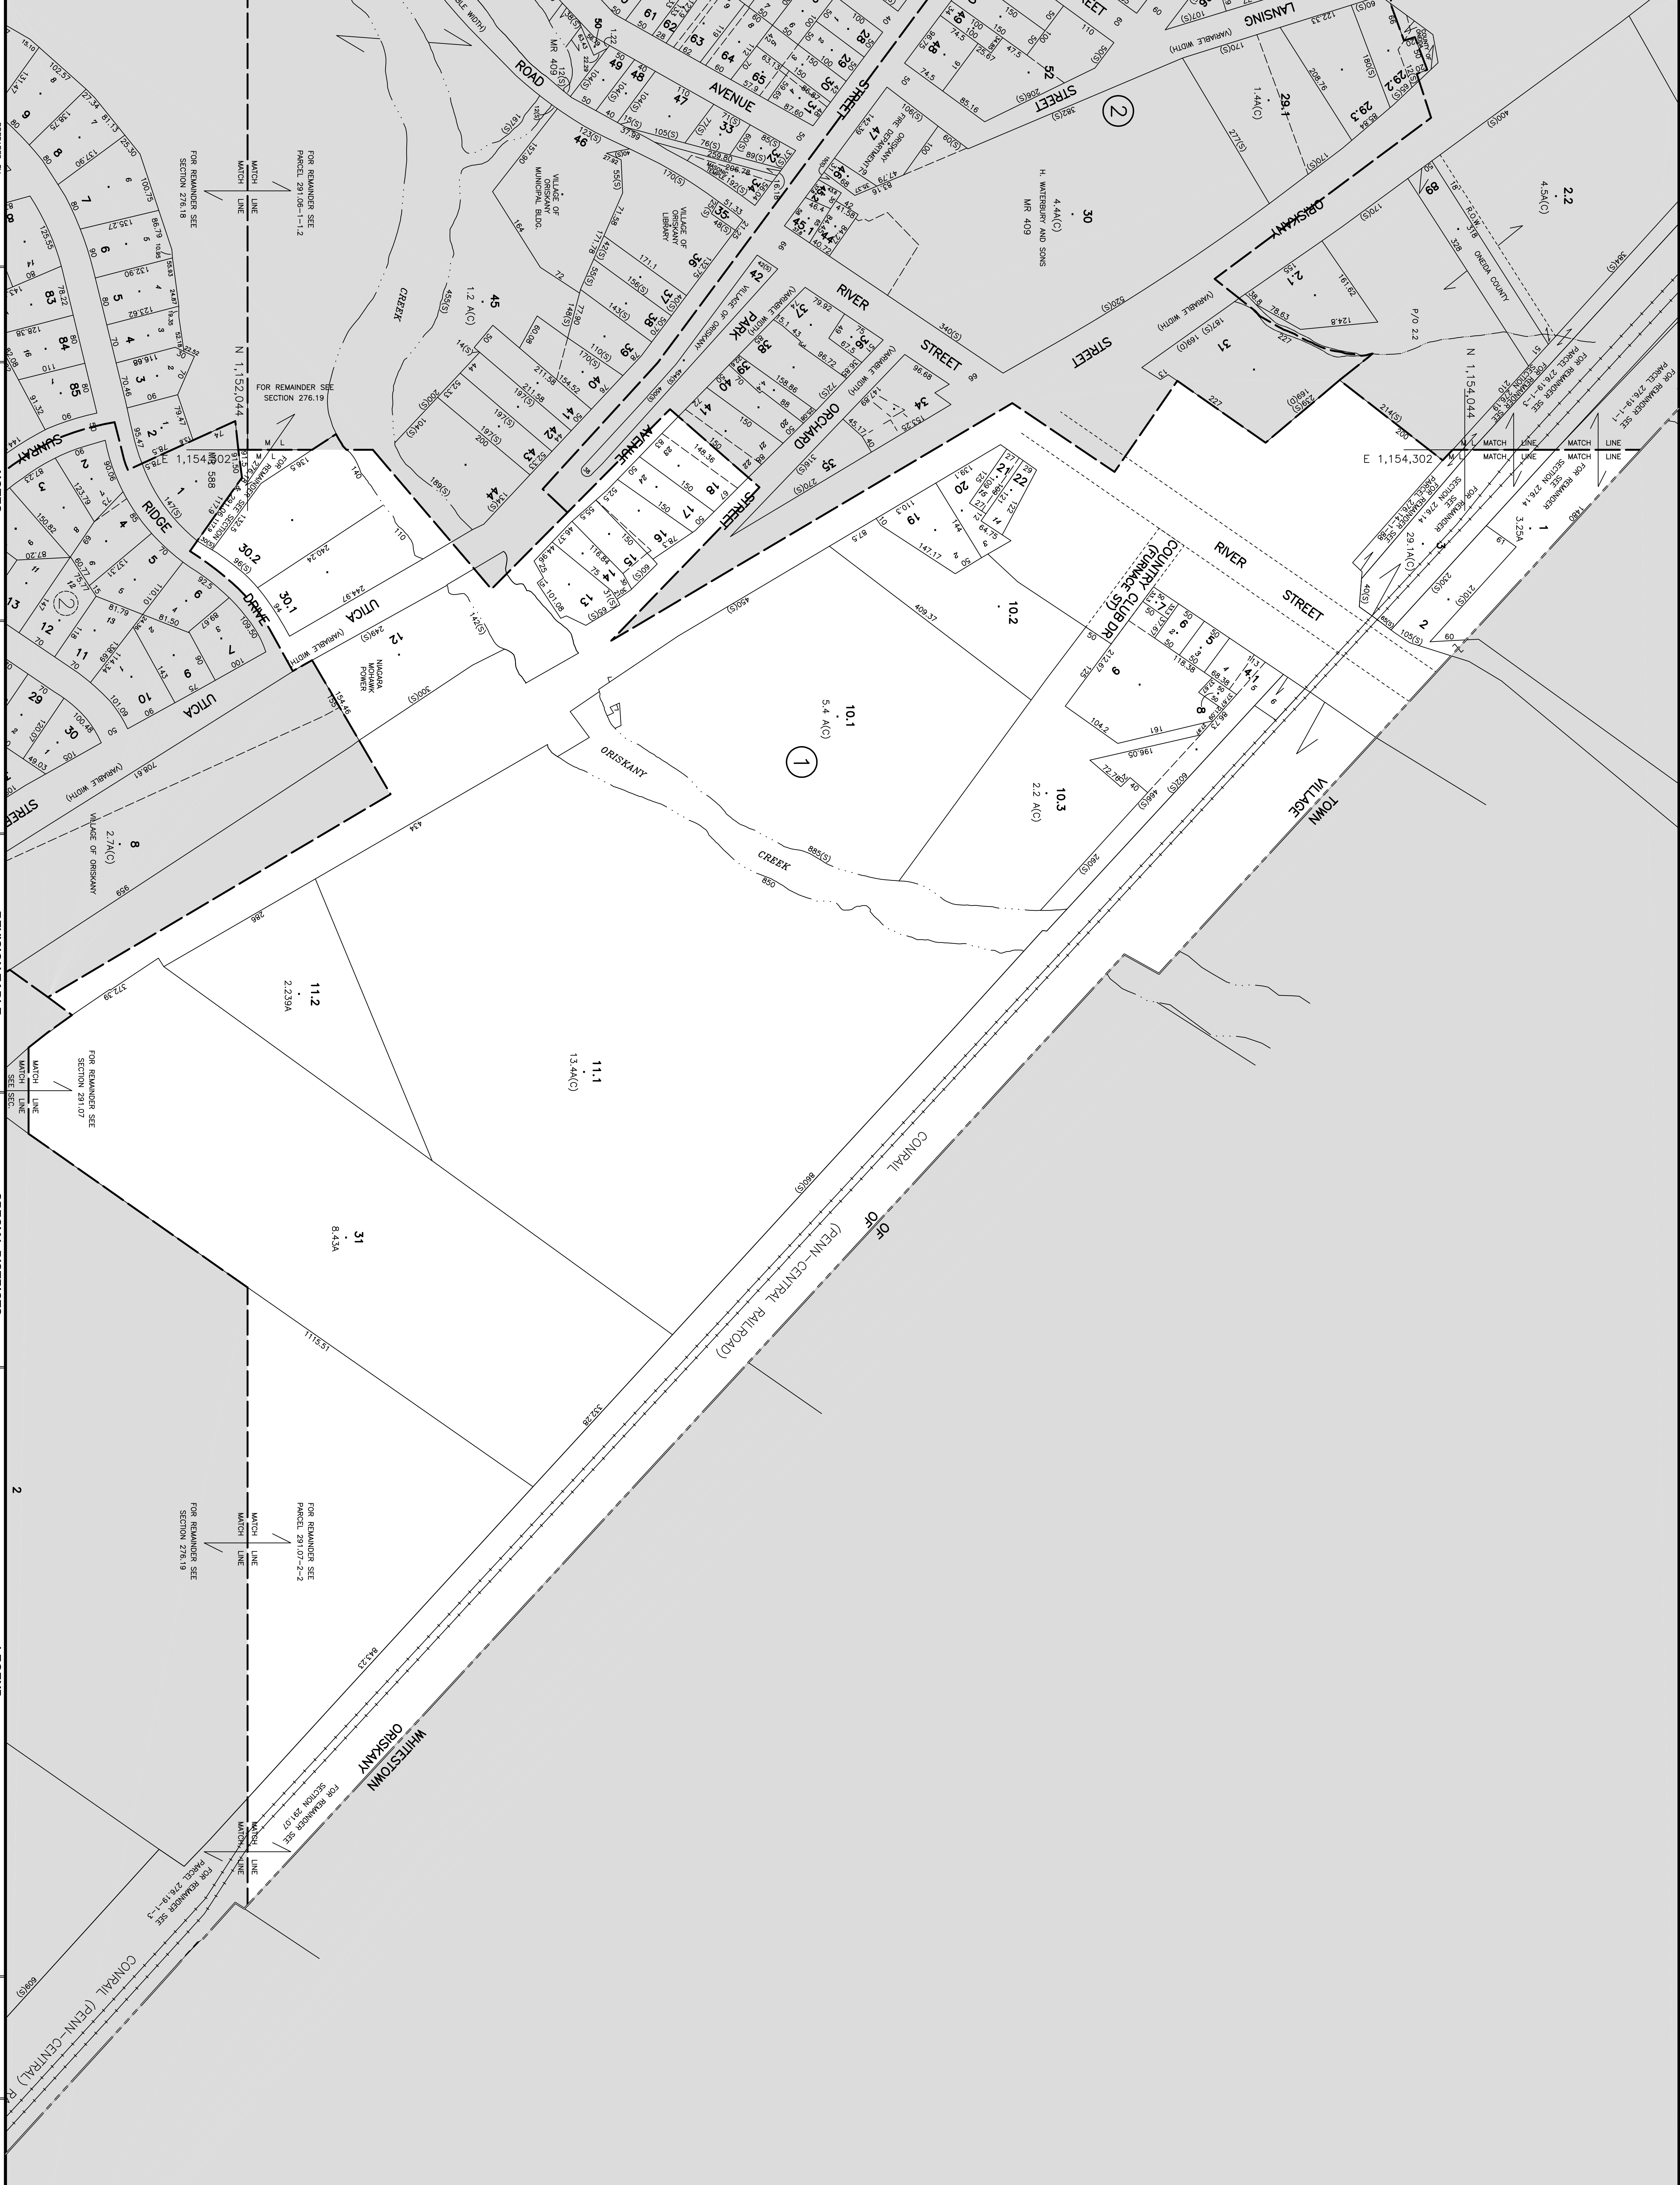

KUCERA
AN ASSOCIATES, INC.
PHOTOGRAMMETRIC SURVEYING
IN ASSOCIATION WITH
Weller Associates
HERSHFIELD, NEW YORK

TAX MAP
276.19
VILLAGE OF ORISKANY
ONEIDA COUNTY
NEW YORK

NOTES

THIS MAP WAS PREPARED FOR TAX PURPOSES ONLY AND IS NOT TO BE REPRODUCED OR USED FOR SPLITTING OR CONVEYANCE.

MAP CONVERTED TO AUTOCAD DIGITAL FORMAT BY THE NATIONAL SURVEYING INSTITUTE IN 1999.

REVISION TABLE

DATE	MADE BY	CHANGES OR ADDITIONS
1-25-08	J.F.K.	CREATED 10.2 - 10.3
7/27/2009	C.K.B.	Map Update
10/17/2011	C.K.B.	Map Update
3/21/2013	C.K.B.	Map Update

SPECIAL DISTRICTS

SCHOOL DISTRICT	SEWER
SCHOOL DISTRICT CENTRAL	
SCHOOL DISTRICT WEST	
TOWN LINE	
COUNTY LINE	
CITY LINE	

LEGEND

	RIGHT OF WAY LINE
	PROPERTY LINE
	SEWER DISTRICT LINE
	DEED LOT NUMBER
	ORIGINAL BLOCK NUMBER
	TAX MAP BLOCK NUMBER
	RAILROAD
	ORIGINAL LOT LINE
	SCHOOL DISTRICT LINE
	WATER DISTRICT LINE
	FIRE DISTRICT LINE

DATE

276.14	
276.18	
291.06	291.07

SHEET INDEX